


LÄNGSSCHNITT M=1:100 / 1:50

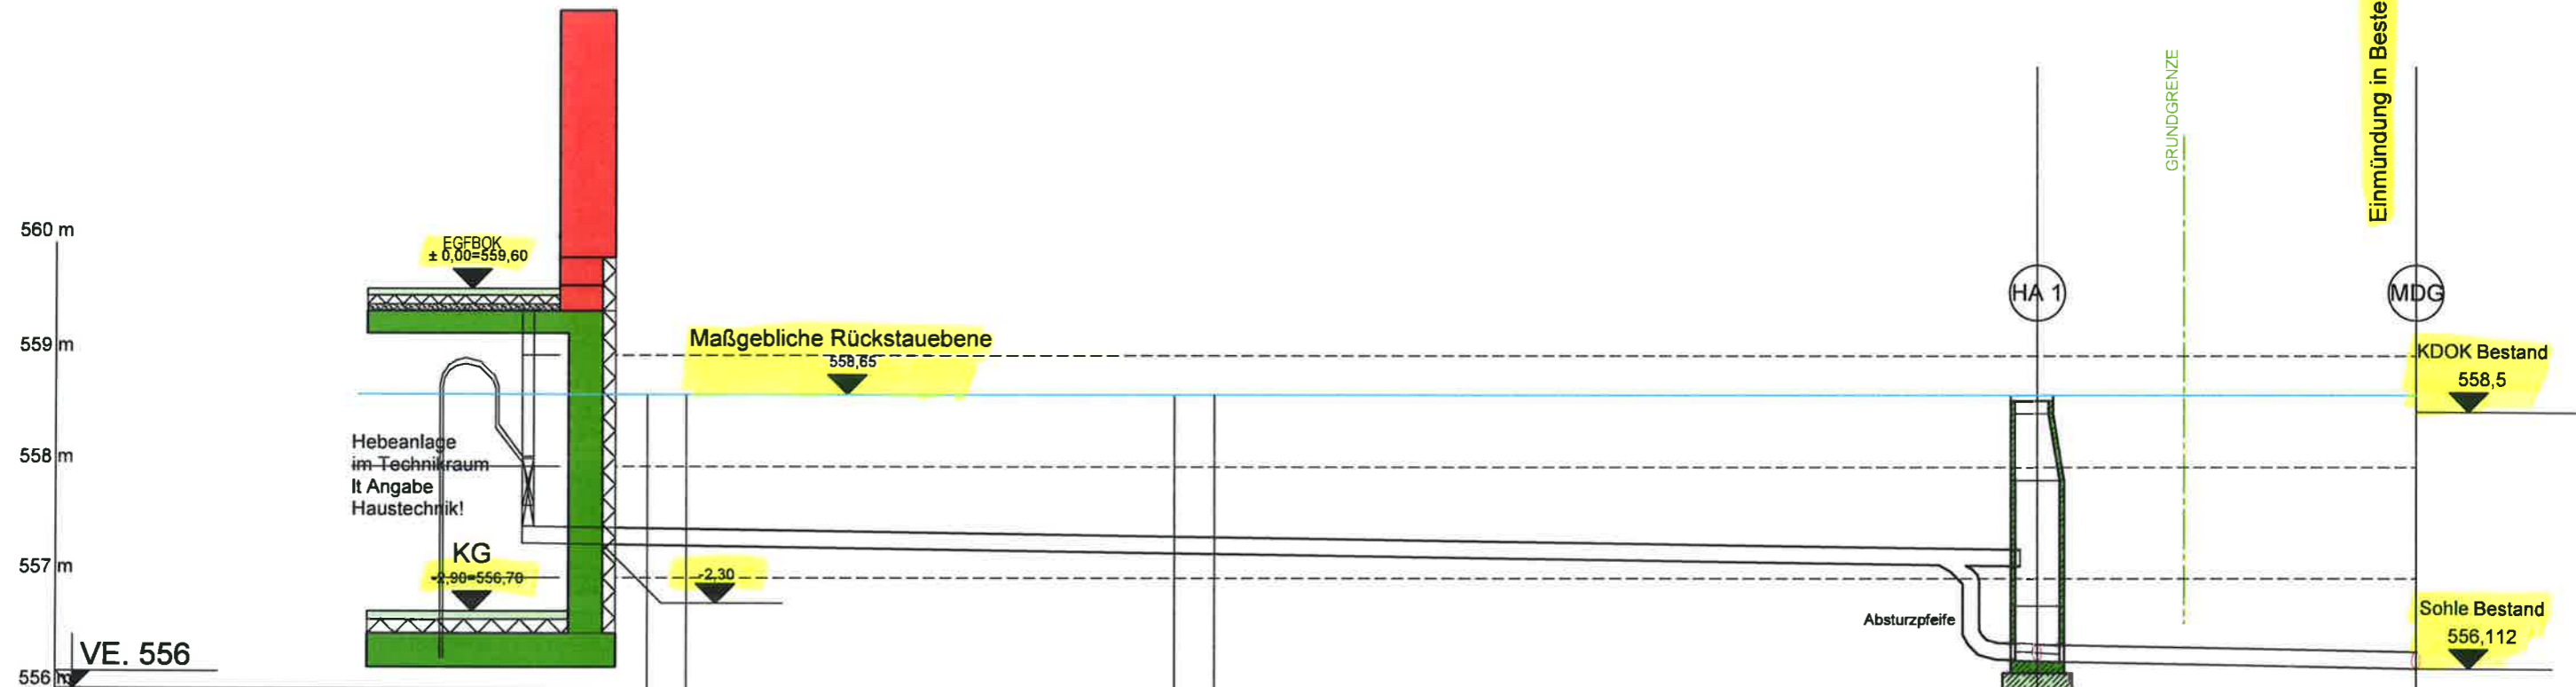

MATERIAL u. DURCHMESSER	PP SN8 DN 150				PP SN8 DN 150
GEFÄLLE	15‰				20‰
ENTFERNUNG	25,51 m				6,80 m
STATIONIERUNG	0,00	0,57	1,27	10,02	10,74
GELÄNDE-OK (KD.)	557,30	557,30	558,5		
KANALSOHLE	557,30	557,30		556,26	556,12
SCHACHTTIEFE					2,38m